


BIRCHES COTTAGE, MILL LANE, CONGRESBURY, NORTH SOMERSET BS49 5JD
FOR KNOTTS PROPERTIES


GROUND FLOOR PLAN AND FIRST FLOOR PLAN AS EXISTING

SCALE 1 : 100 OCT. 2019


DRAWING NO. 1915/01

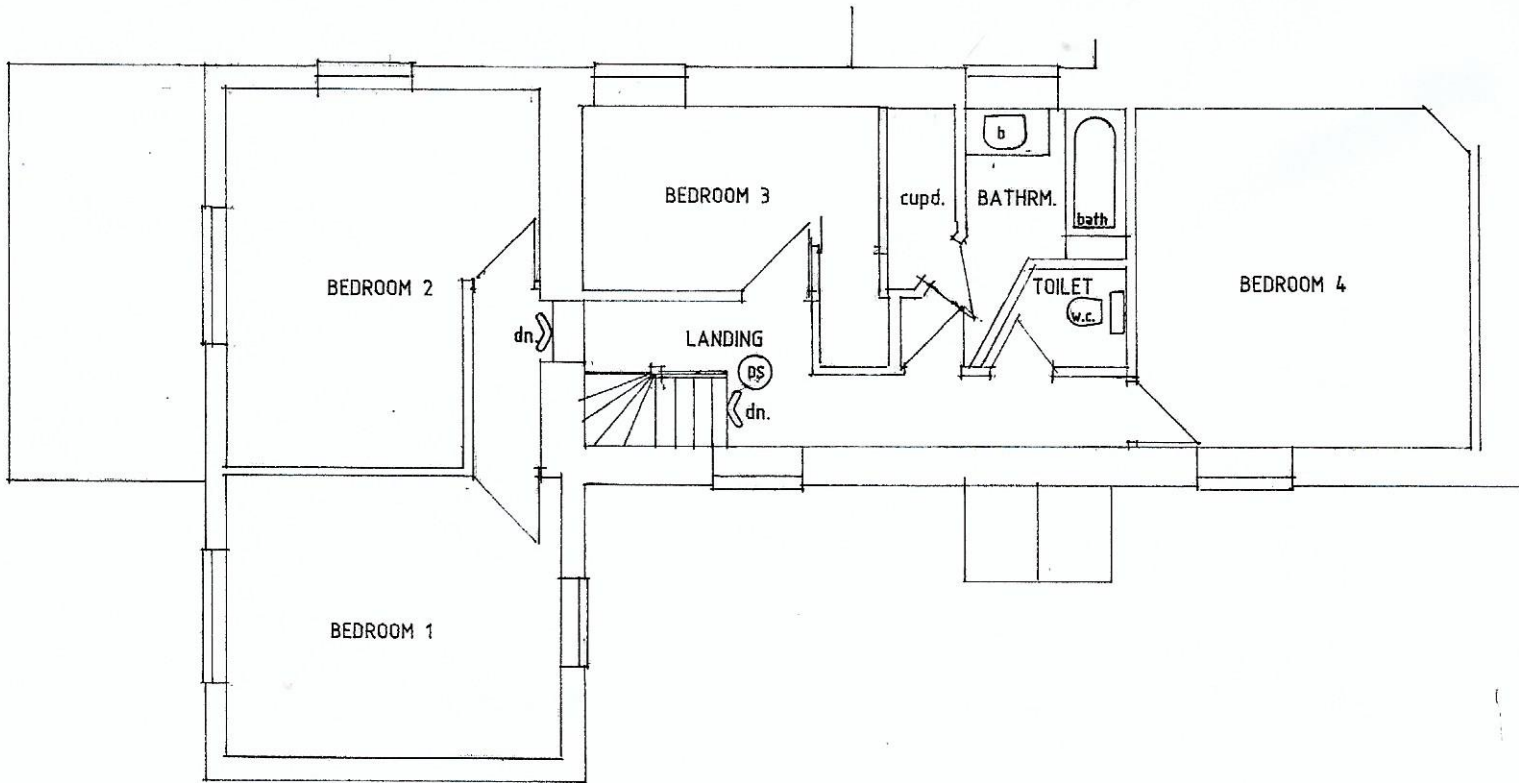

FIRST FLOOR PLAN

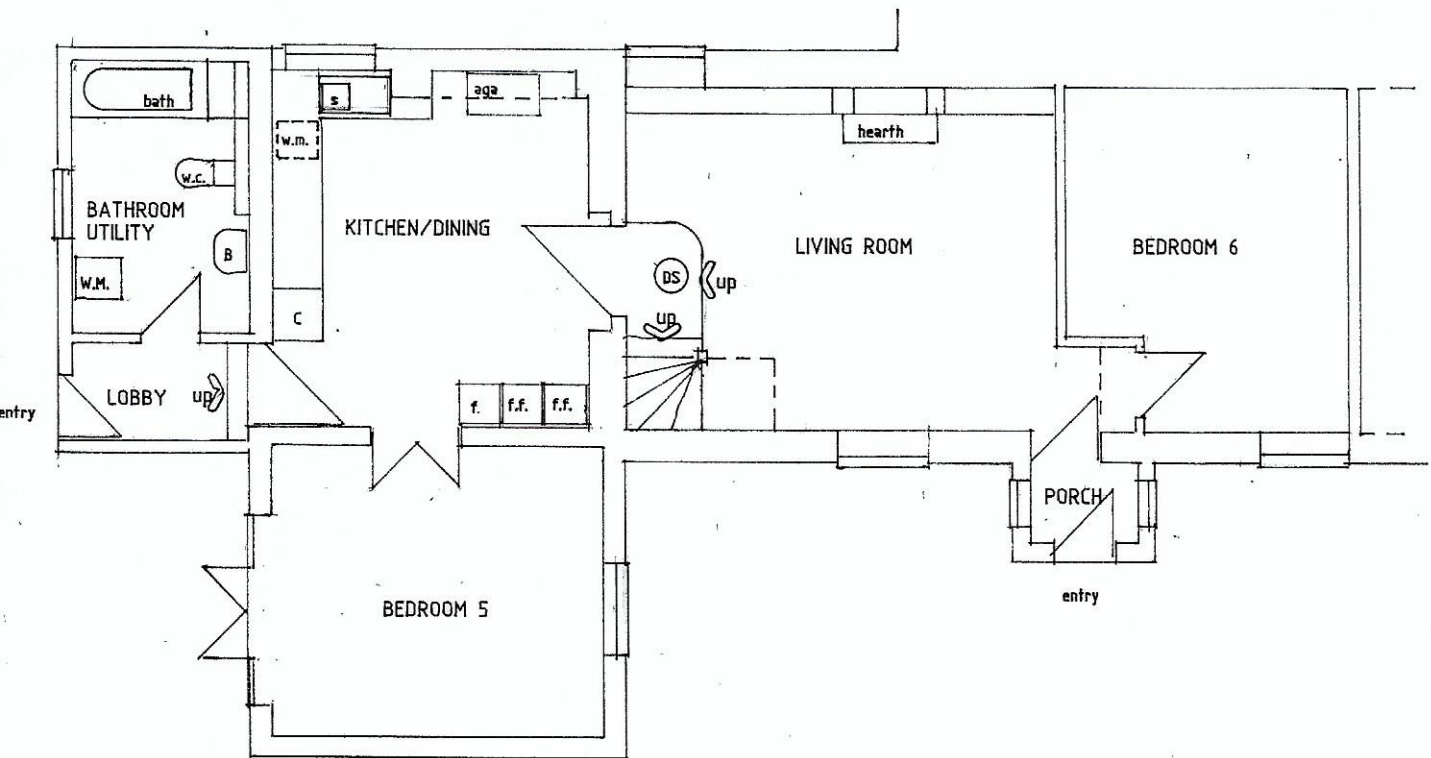

GROUND FLOOR PLAN

 

1 : 100 at A4